




Superior
Screens™


VERTICAL FLATTING

Date 8/12/09


Scale 1:10

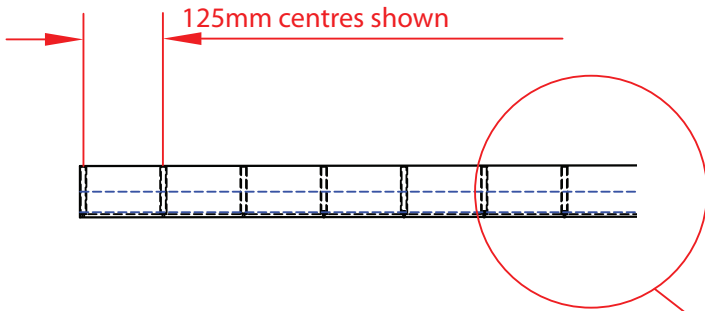

125mm centres shown

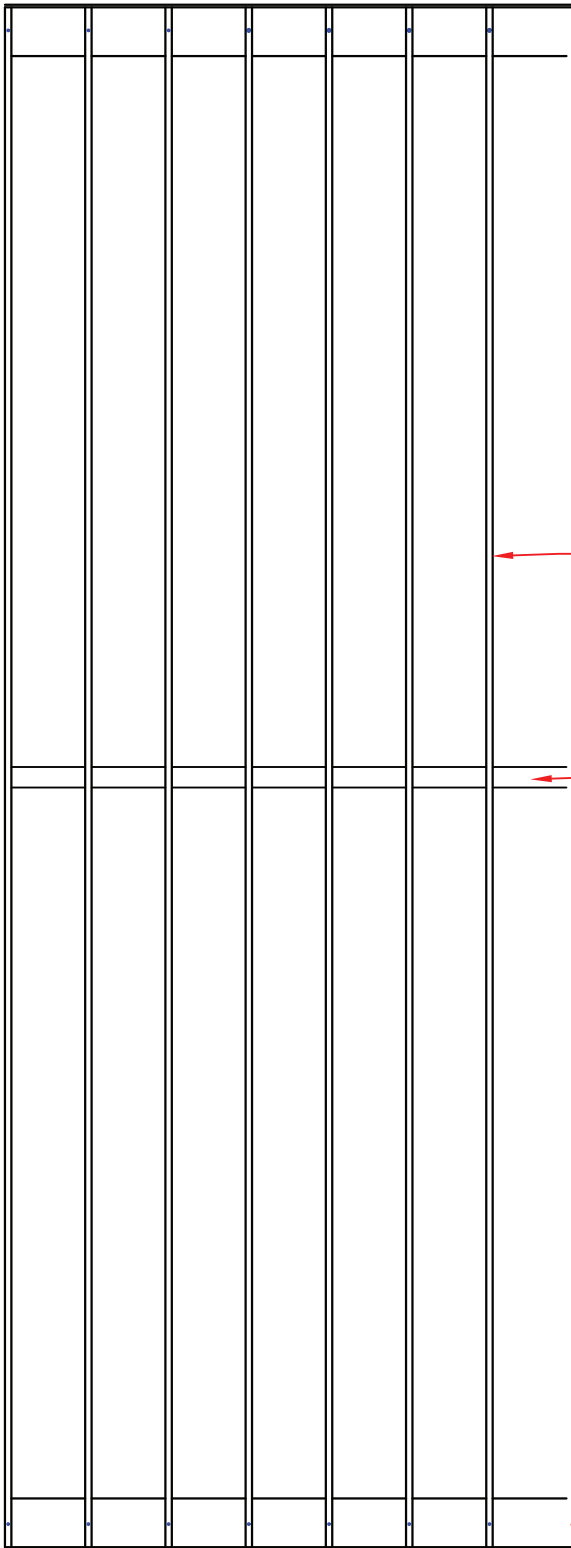

Ø32x3.0mm tube through
slats tac welded or 5.4 riveted

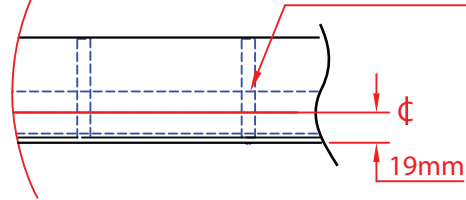

Ø

19mm

75x10x1.2mm
aluminium slats

Ø32 tube
as binder

80x80x4 aluminium
angle (top and bottom)

